

OPEN SPACE CALCULATIONS


BUILDING AREA 7,100 S.F.
REQUIRED LANDSCAPED AREA 10% X 7100 = 710 S.F.
PROVIDED 969 S.F.
REQUIRED USABLE OPEN SPACE 20% X 7100 1420 S.F.
PROVIDED 1420 S.F.

PROPOSED PLANTING SCHEDULE

DOGWOOD /MAGNOLIA	1
BOXWOOD	2
RHODODENDRON	3
PERENNIAL PLANTINGS	
ECHINACEA	5
DAY LILLY	
PHLOX	
AZALEA	6
DWARF RHODODENDRON	7
ILEX	8
ELONMYUS	9
ALBERTA SPRUCE	10
ARBORVITAE	11

LEGEND:

TREE	
CATCH BASIN	CB
DRAIN LINE	D
DRAIN MANHOLE	DMH
EXISTING CONTOUR	—100—
EXISTING SPOT GRADE	100.05
GAS GATE	GG
HYDRANT	HYD
INVERT	I
RIM	R
SEWER LINE	S
SEWER MANHOLE	SMH
WATER LINE	W
WATER GATE	WG
PROP. BOLLARD	B
PROP CATCH BASIN	PCB
PROP. CONTOUR	—99—
FENCE	

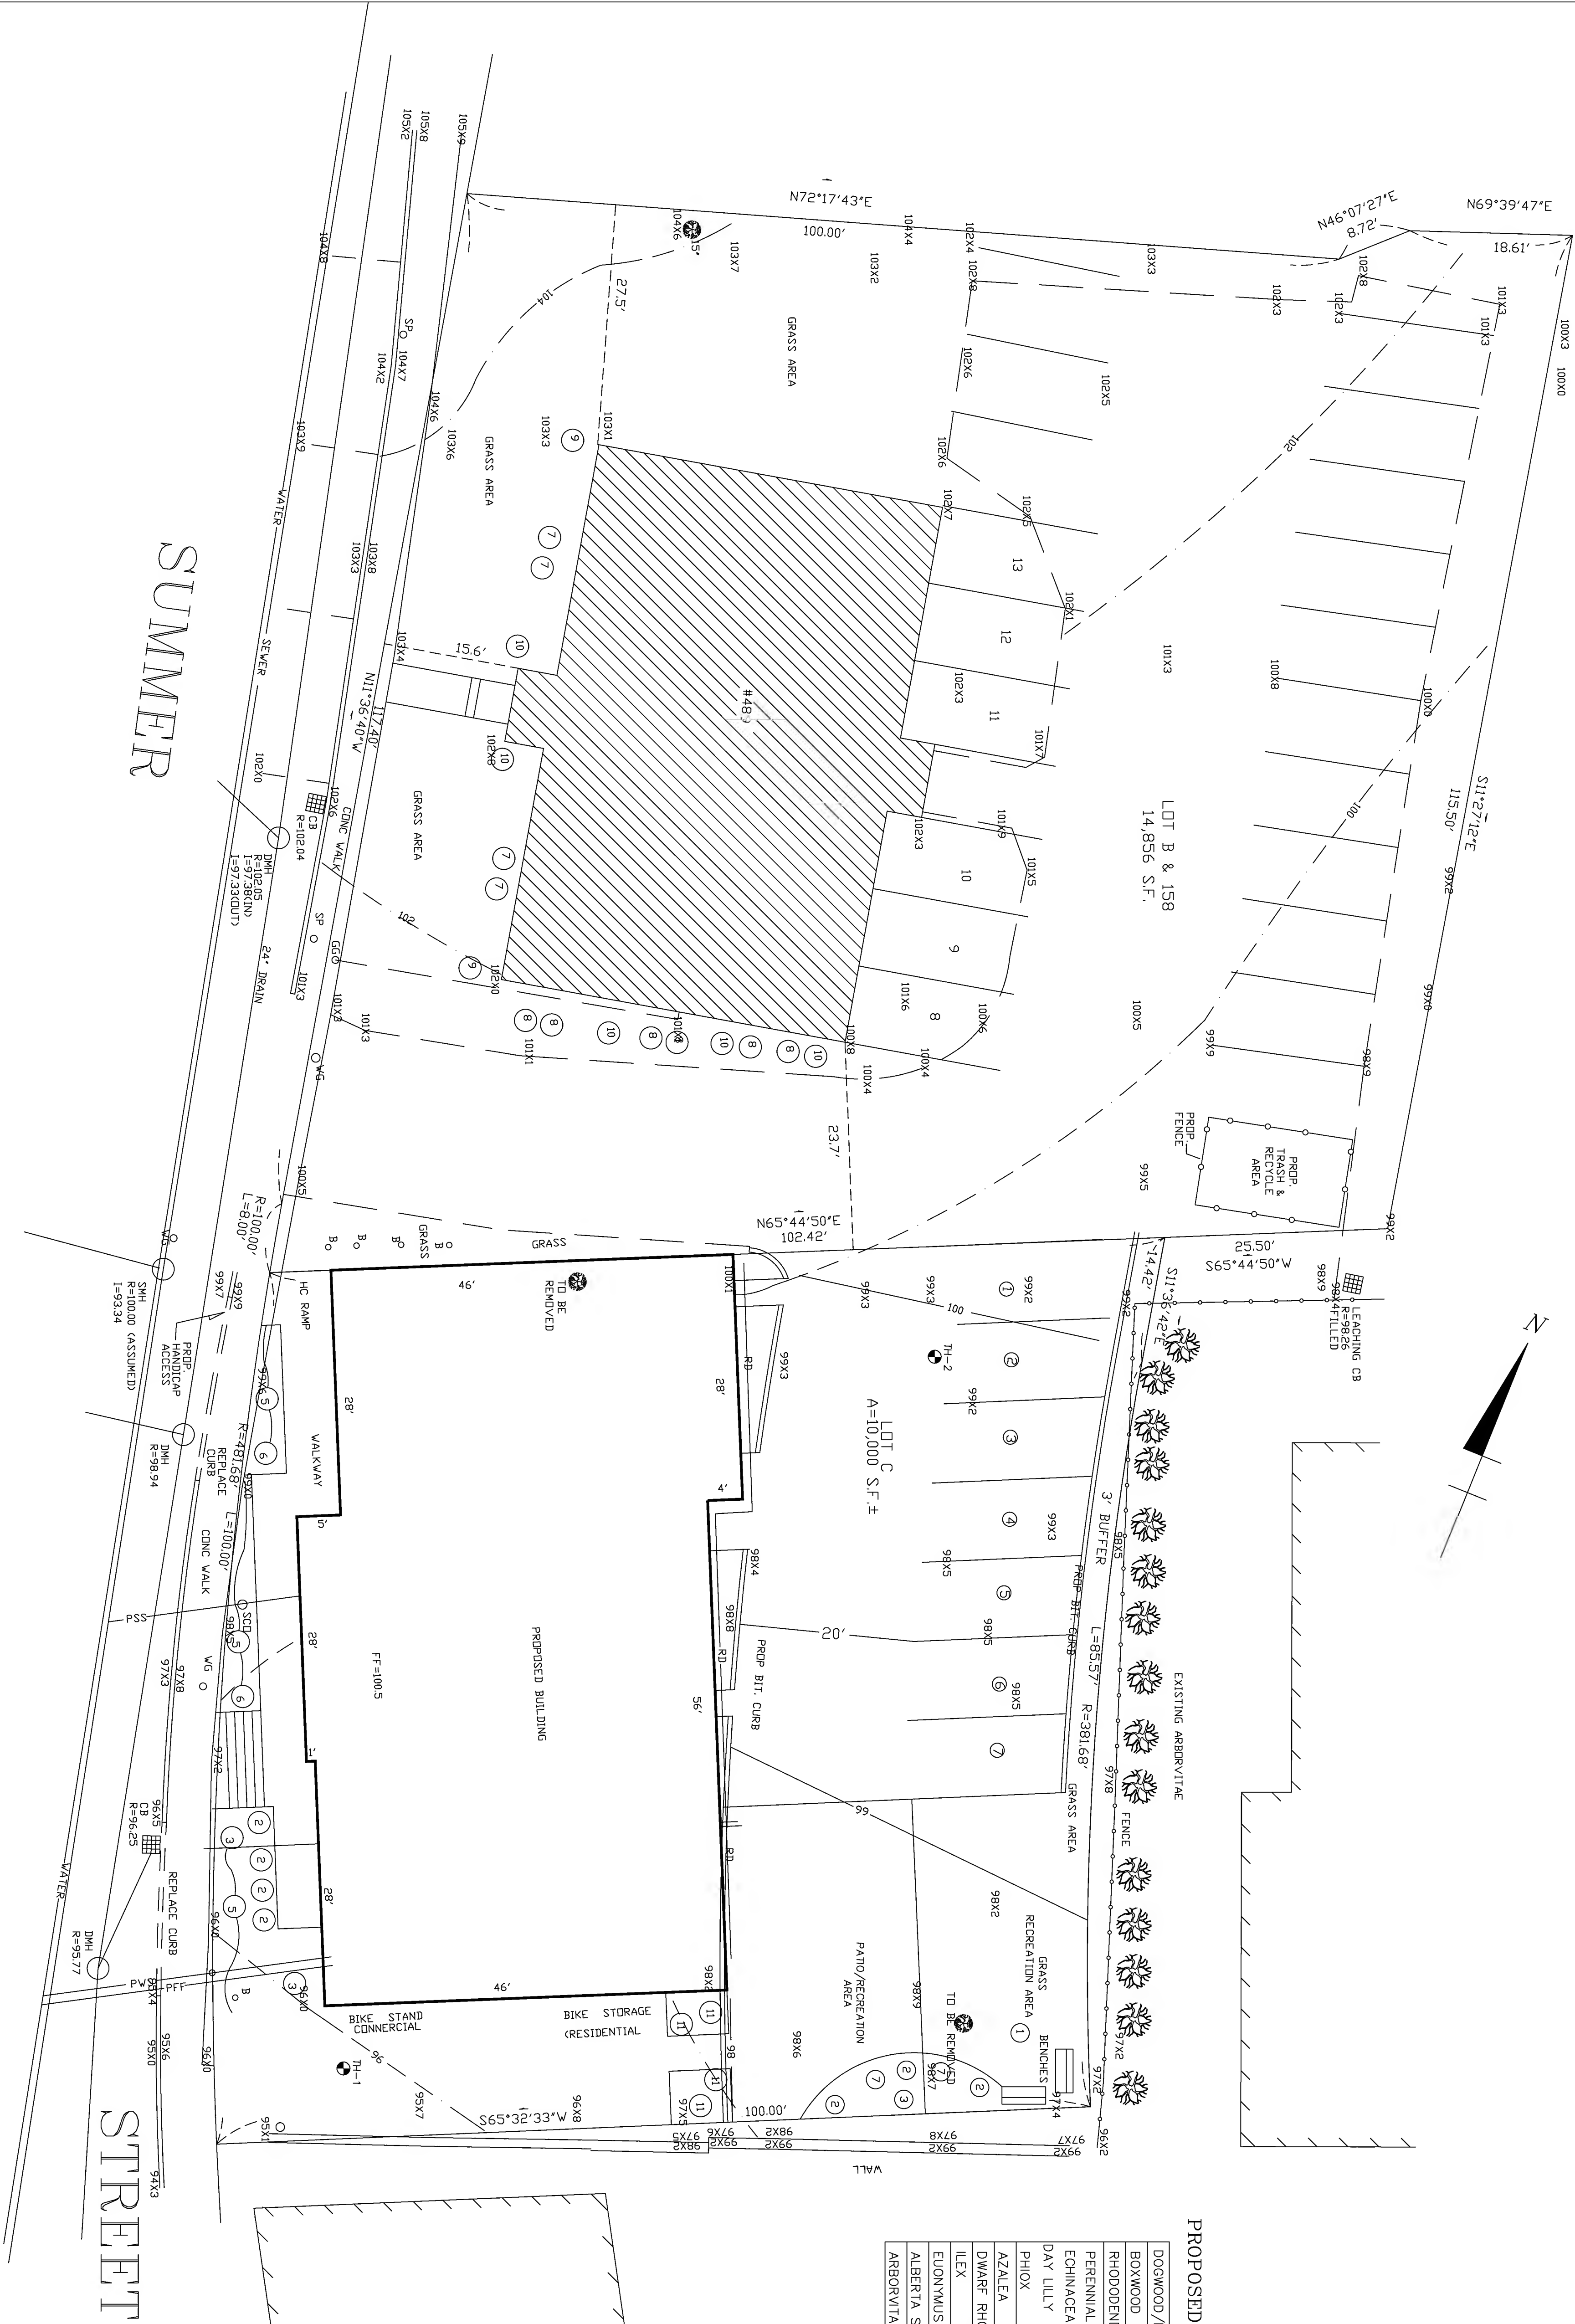

LANDSCAPE PLAN
OF
483 & 489 SUMMER STREET
IN
ARLINGTON, MA

PREPARED BY:

P.J.F. AND ASSOCIATES
4 HIGHLAND AVENUE
WAKEFIELD, MA 01880
(781) 883-6473

REV. 2/28/17

REV. 12/14/16

DATE: NOVEMBER 18, 2016

FILE No. 6627P7

SCALE: 1" = 10'



FIELD	PILOT	DESIGN	DRAFT	CALC.	CHECK
-------	-------	--------	-------	-------	-------

PAUL J. FINOCCHIO P.L.S. No.36115

DATE